


| REVISIONS: | DATE |
|------------|------|
| △ | |
| △ | |
| △ | |
| △ | |

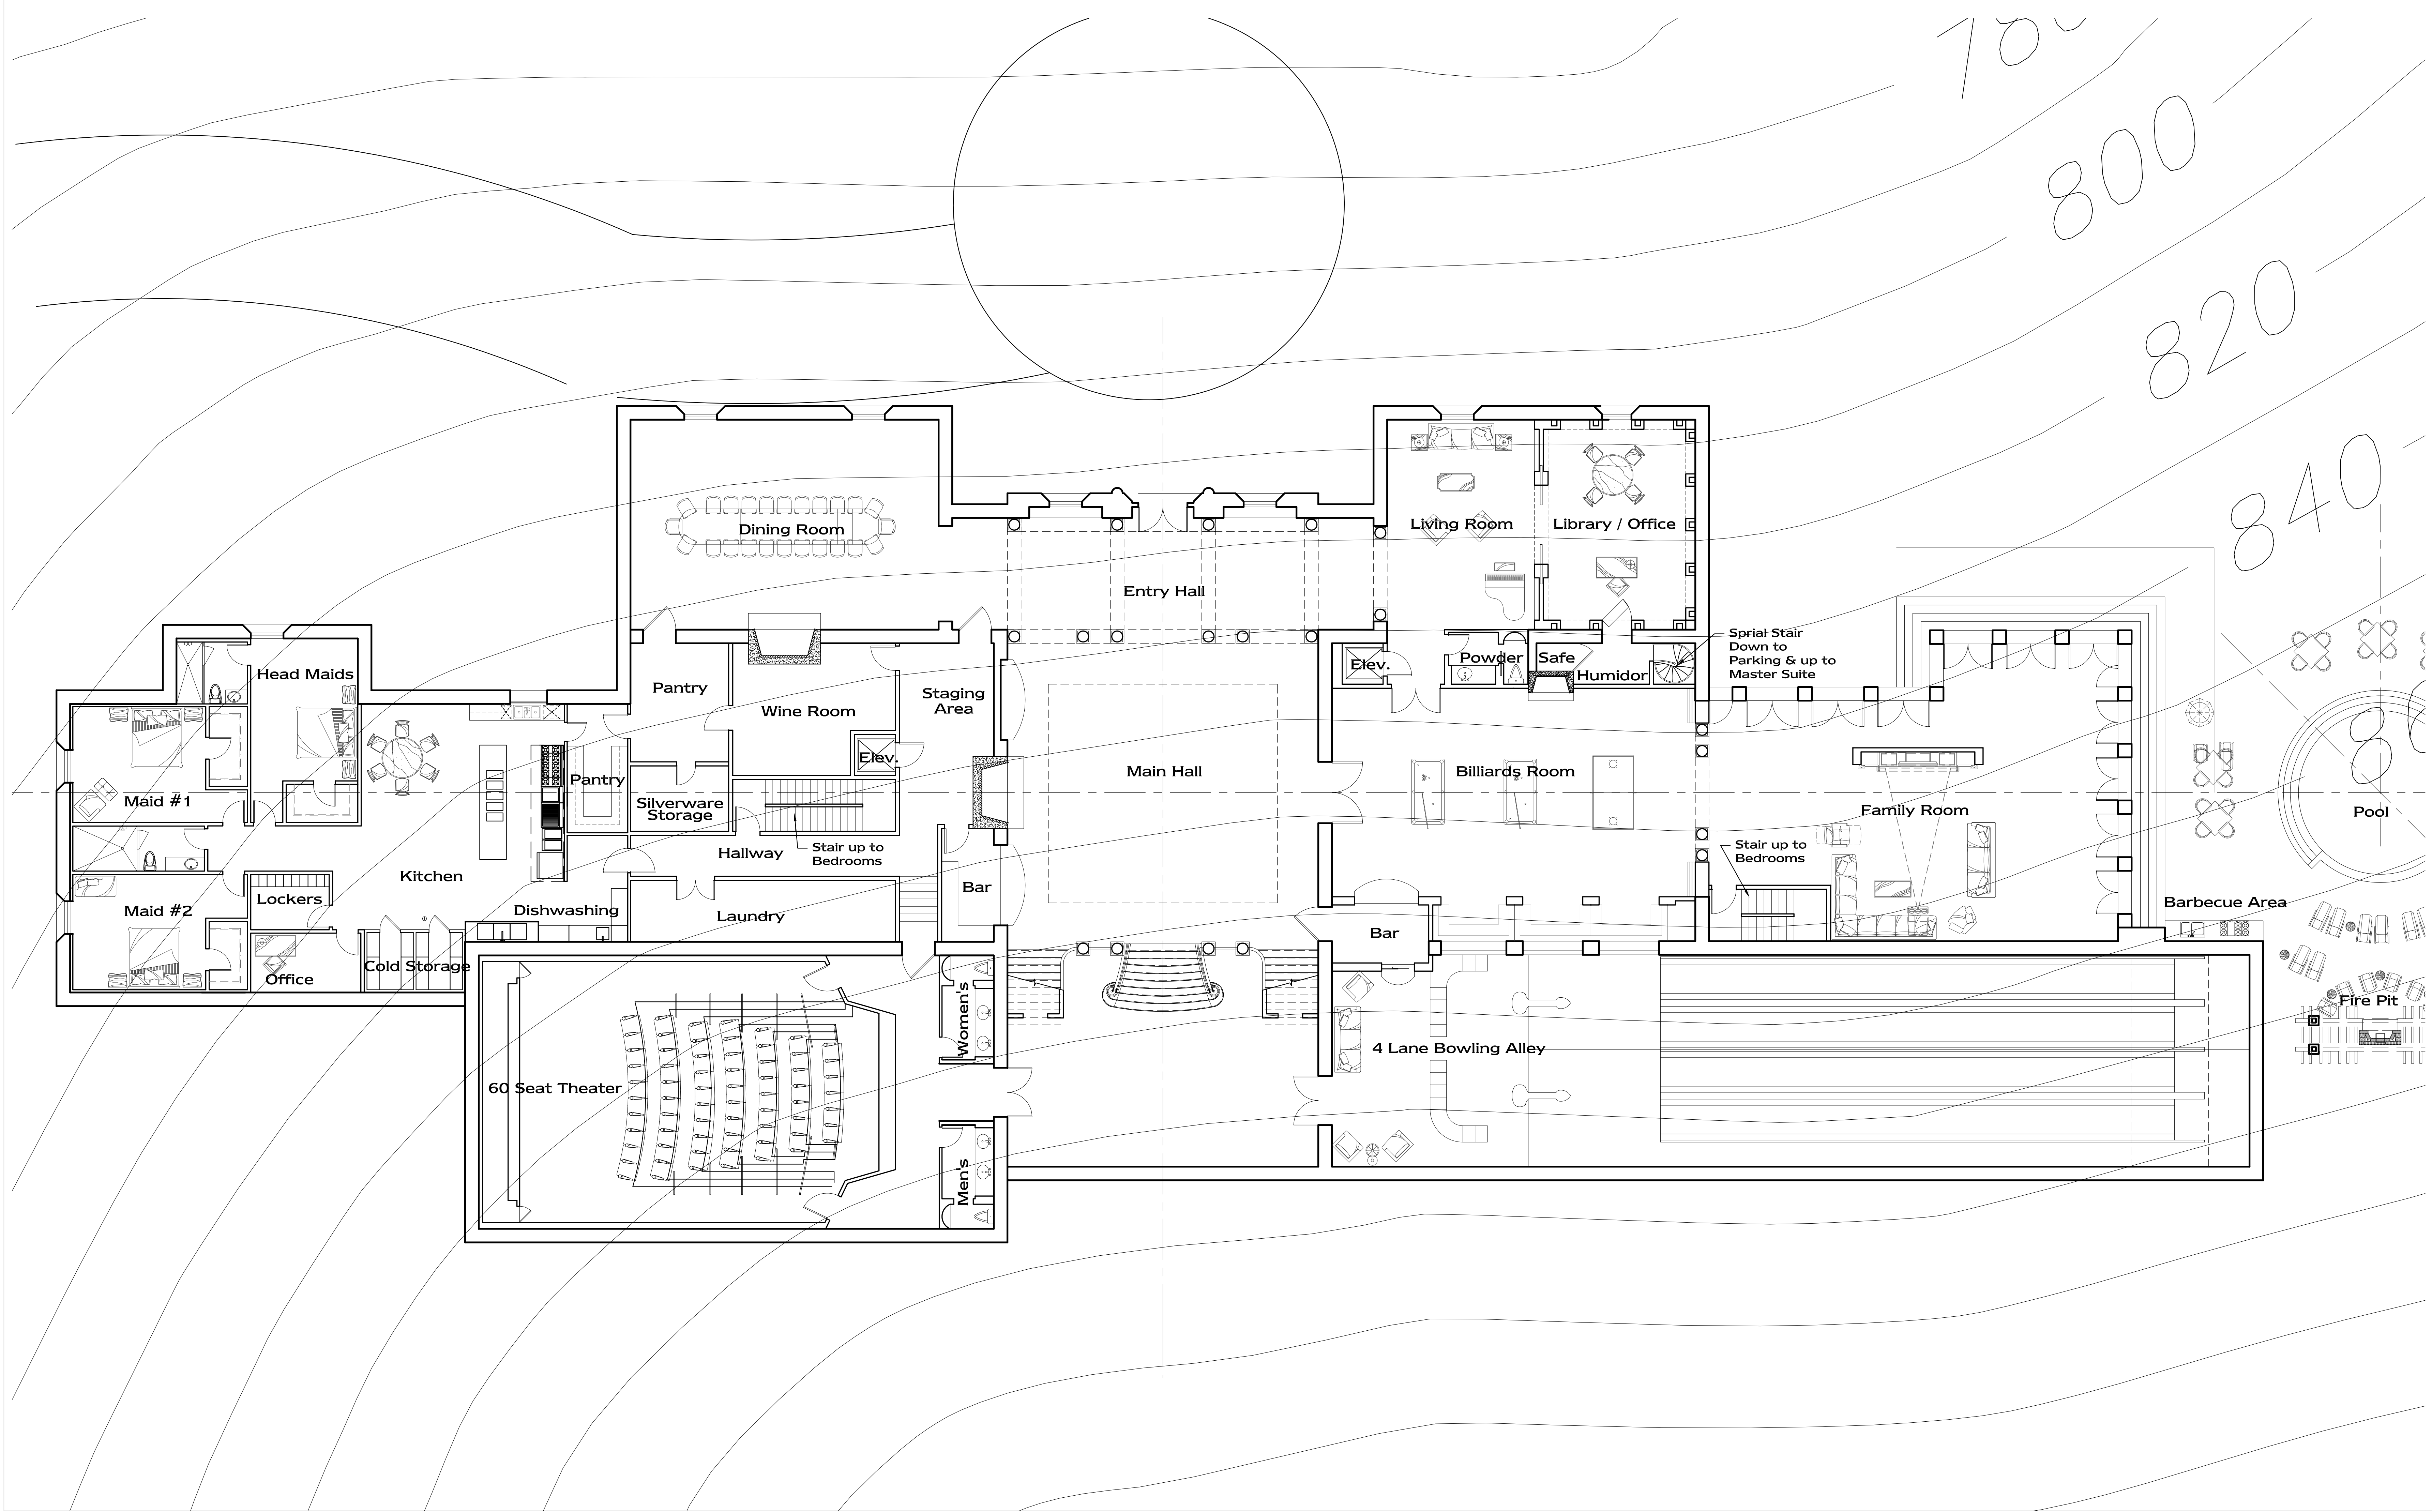

CLIENT:

PROJECT:

K KHATRI INTERNATIONAL, INC.
 CONSULTING CIVIL & STRUCTURAL ENGINEERS
 R.C.E. #40833, S.E. #4391, GENERAL CONTRACTOR #55505

3452 E. FOOTHILL BLVD., SUITE 340
 PASADENA, CA 91107
 www.khatriinternational.com
 dkhatti@aol.com
 OFF (626) 685-9480
 FAX (626) 685-9483

SHEET TITLE:
First Floor Plan

DRAWN BY:
 SHEET NO:
A-2

DATE ISSUED:
 AUGUST 31, 2006