

REVISIONS: DATE

- △
- △
- △
- △

CLIENT:


PROJECT:

K KHATRI INTERNATIONAL, INC.
 CONSULTING CIVIL & STRUCTURAL ENGINEERS
 R.C.E. #40833, S.E. #4391, GENERAL CONTRACTOR #55505
 3452 E. FOOTHILL BLVD., SUITE 340
 PASADENA, CA 91107
 www.khatriinternational.com
 khatri@cal.com
 OFF: (626) 685-9480
 FAX: (626) 685-9483

SHEET TITLE:
Second Floor Plan

DRAWN BY:
 SHEET NO:
A-3

DATE ISSUED:
 AUGUST 31, 2006

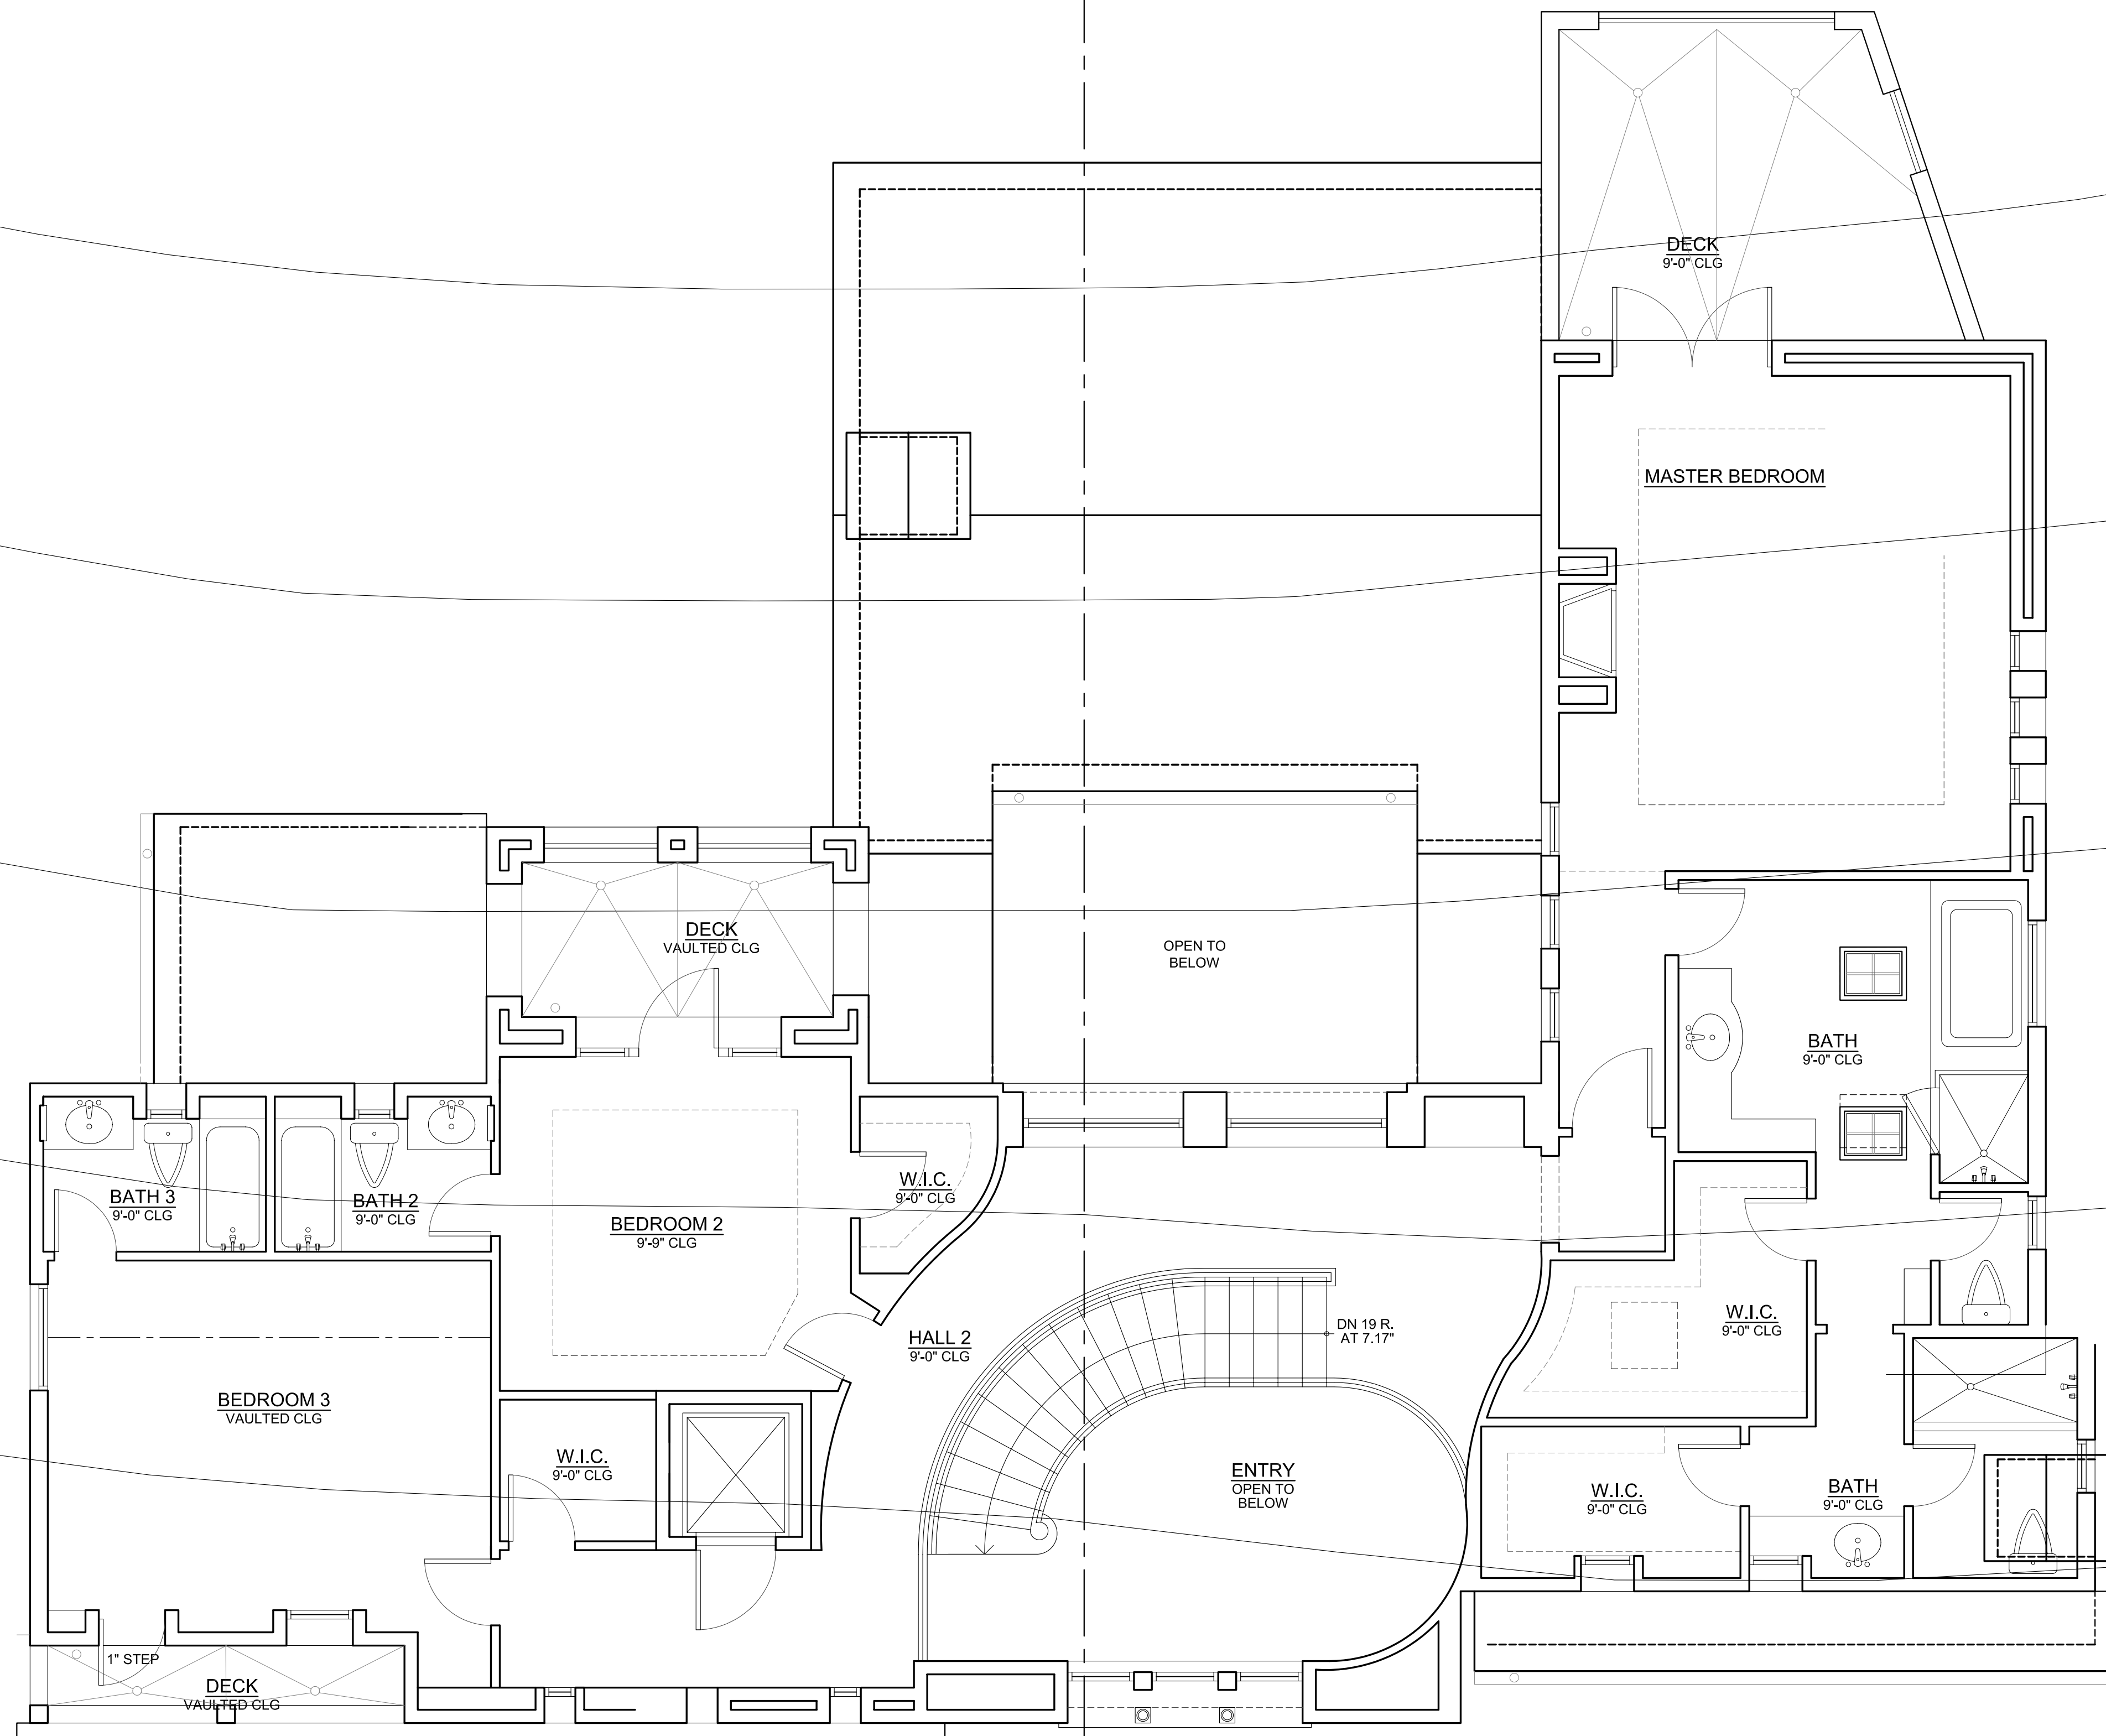

740